


# (Example) Residence

---

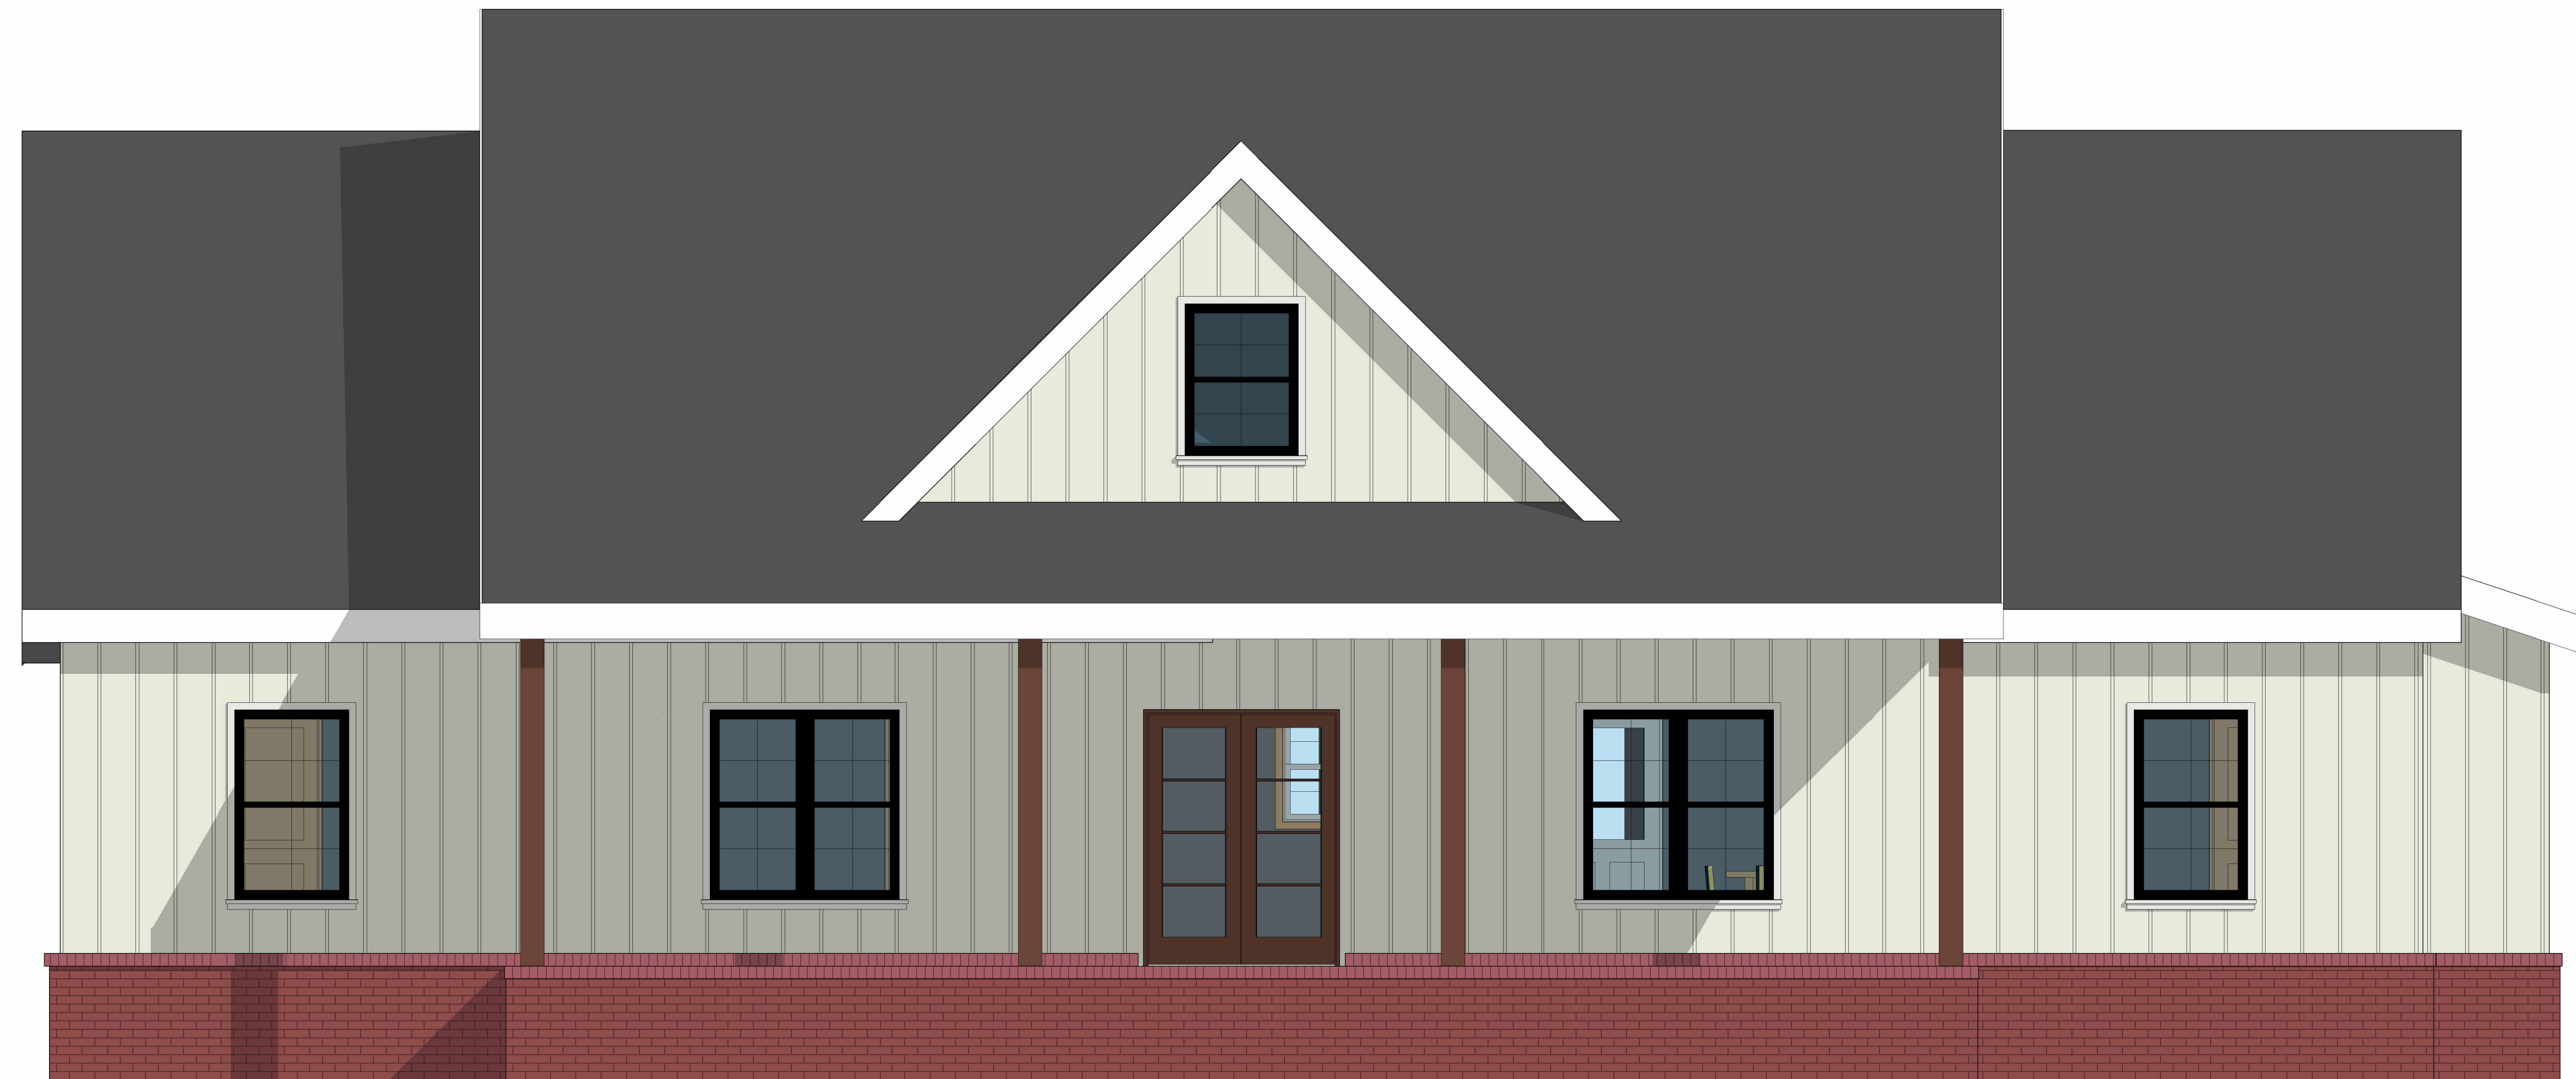



706-506-0698

Project Name:

# (Example) Residence

Cole Pelfrey

Revisions:

Location:

Date:

Sheet Name:


Floor Plans

Sheet Number:


A1

Scale 1/4" = 1'-0"

8/5/2023 2:38:59 PM

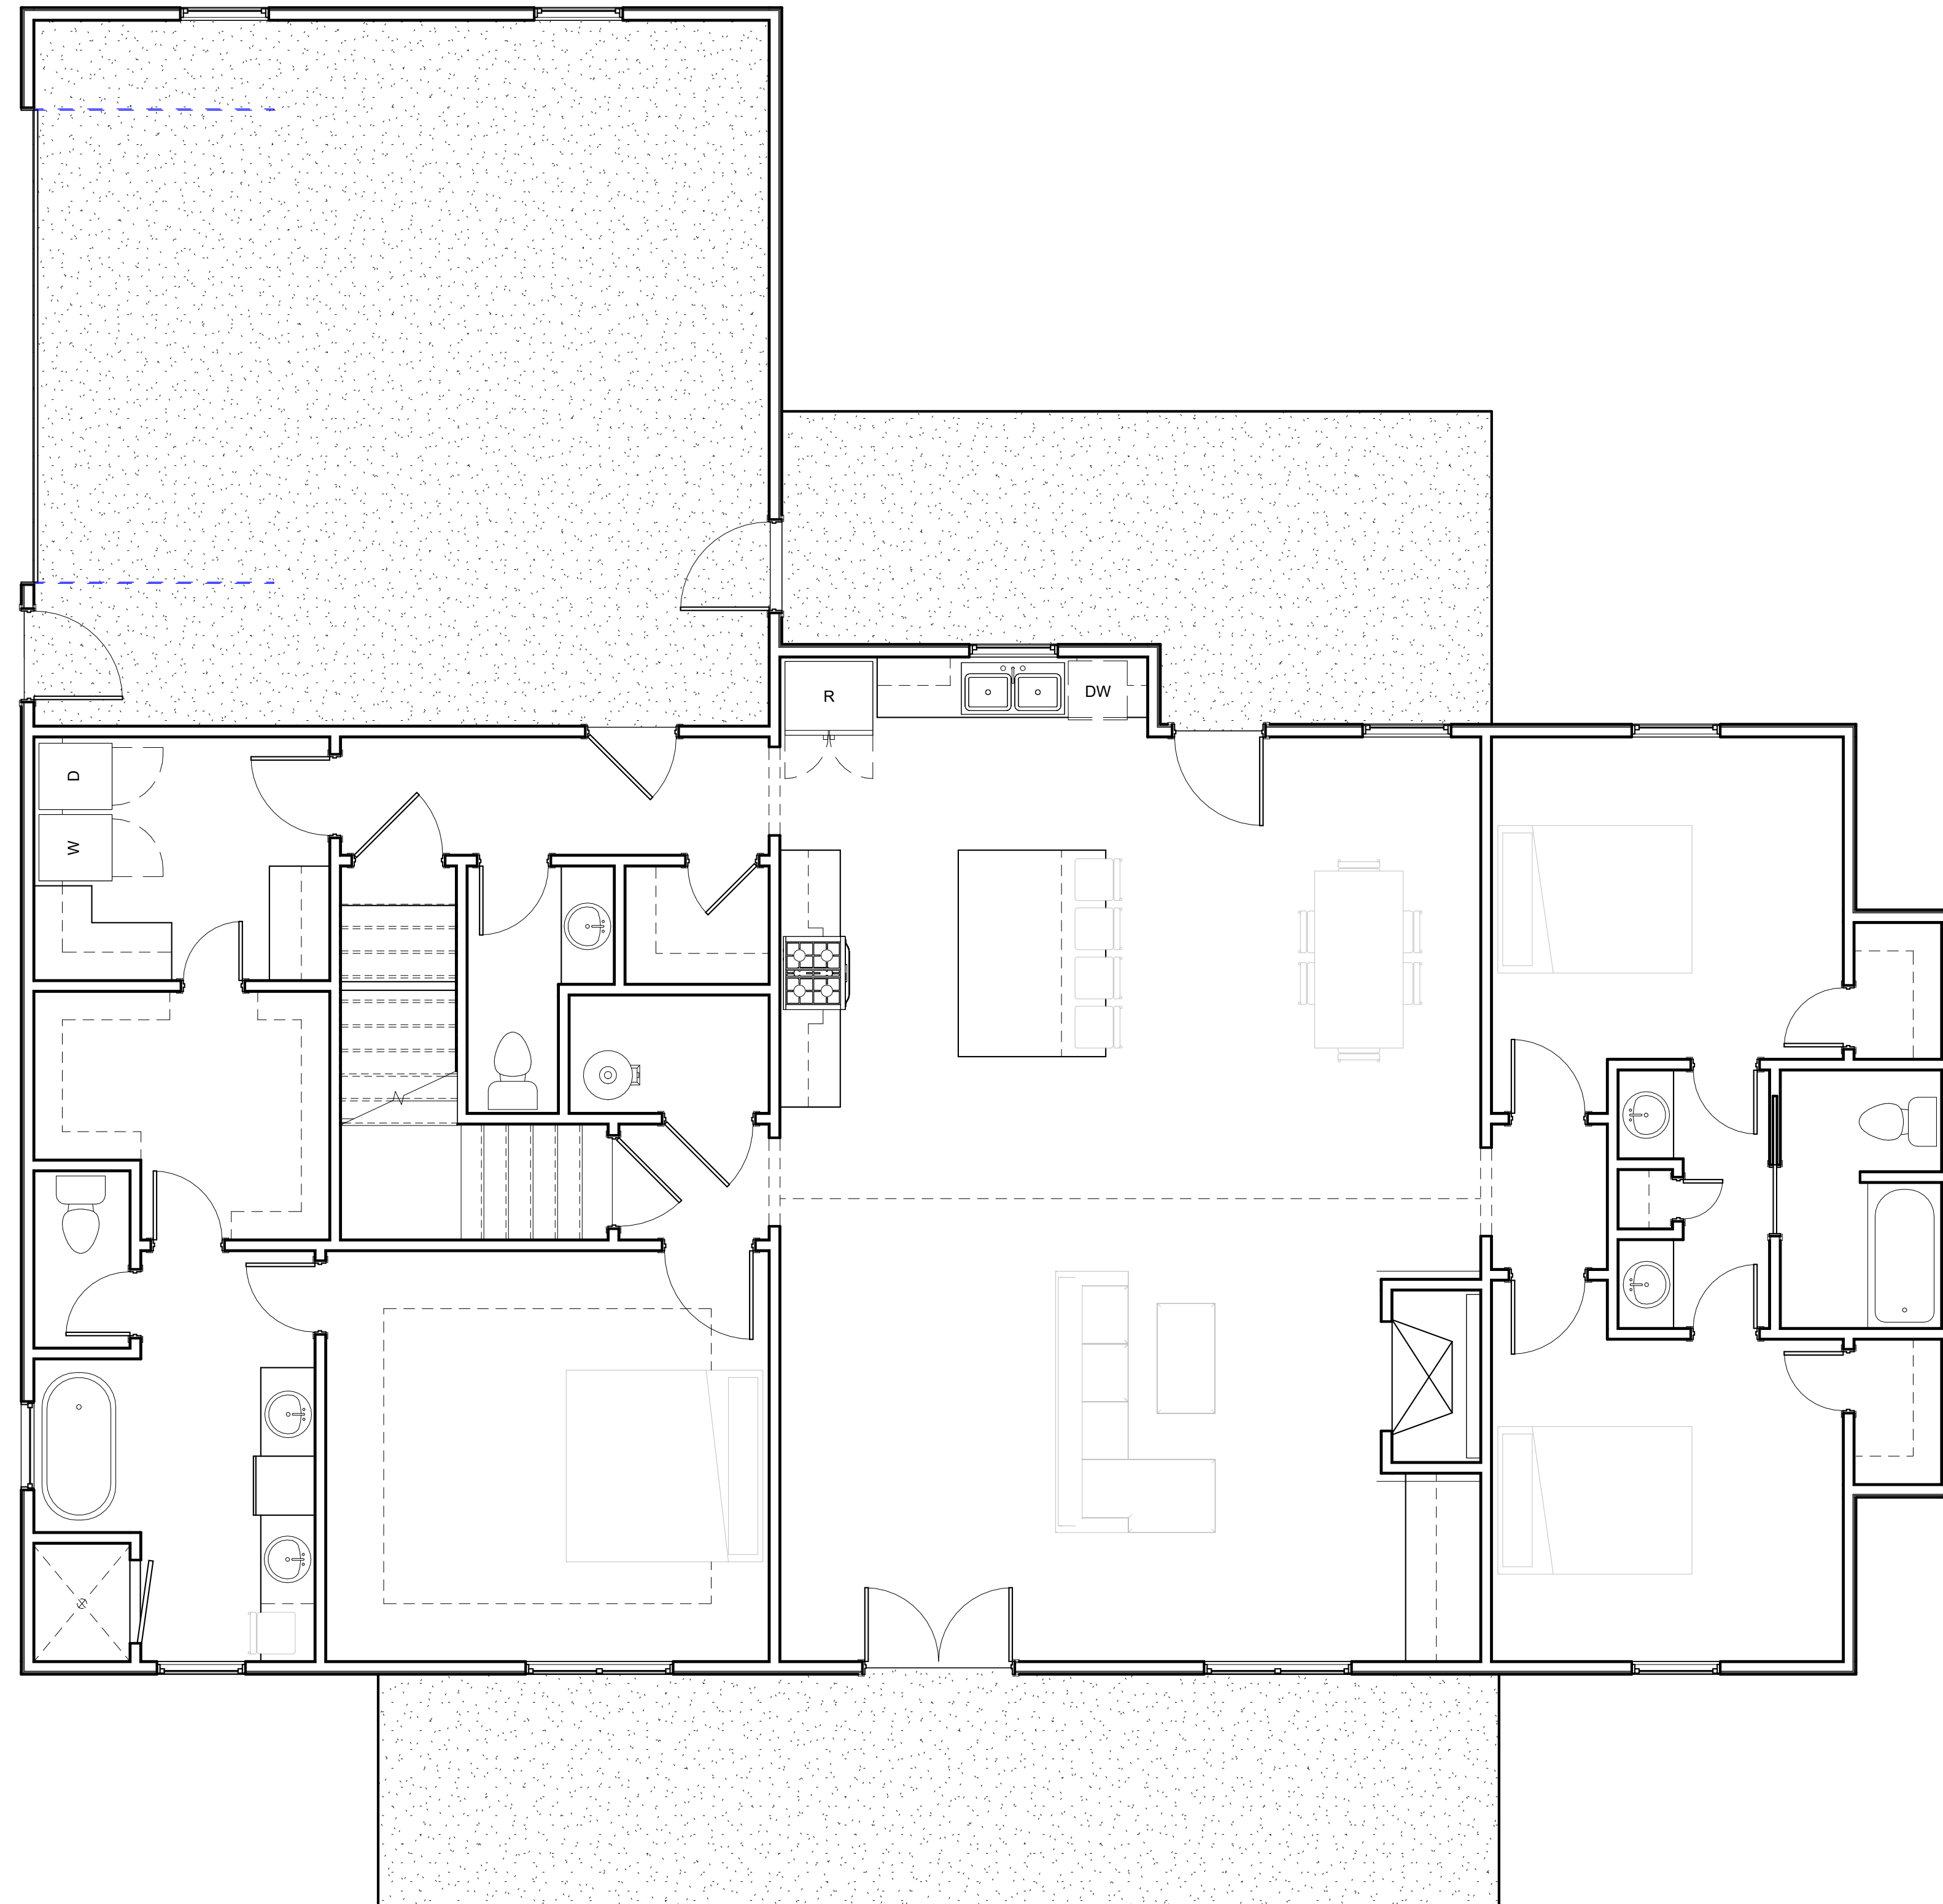

1 Main Level  
1/4" = 1'-0"

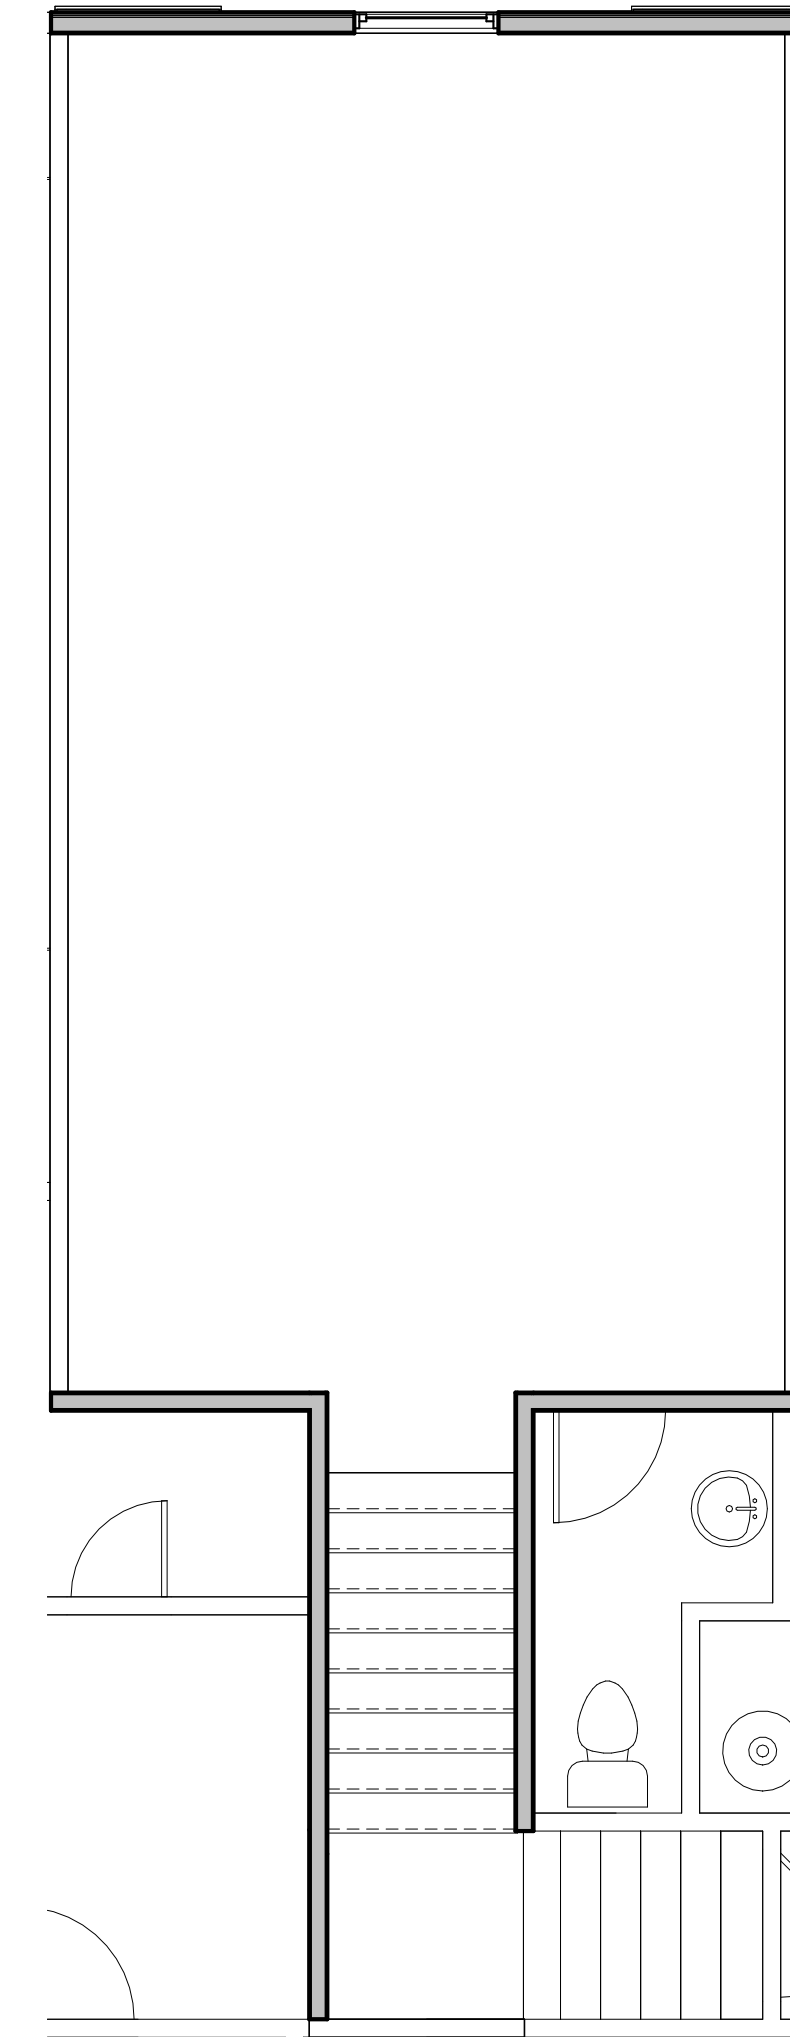

2 Second Level  
1/4" = 1'-0"





706-506-0698

Project Name:

(Example) Residence

Cole Pelfrey

Revisions:

Location:

Date:


Sheet Name:

Front & Rear Elevations


Sheet Number:

A2.1

Scale 1/4" = 1'-0"

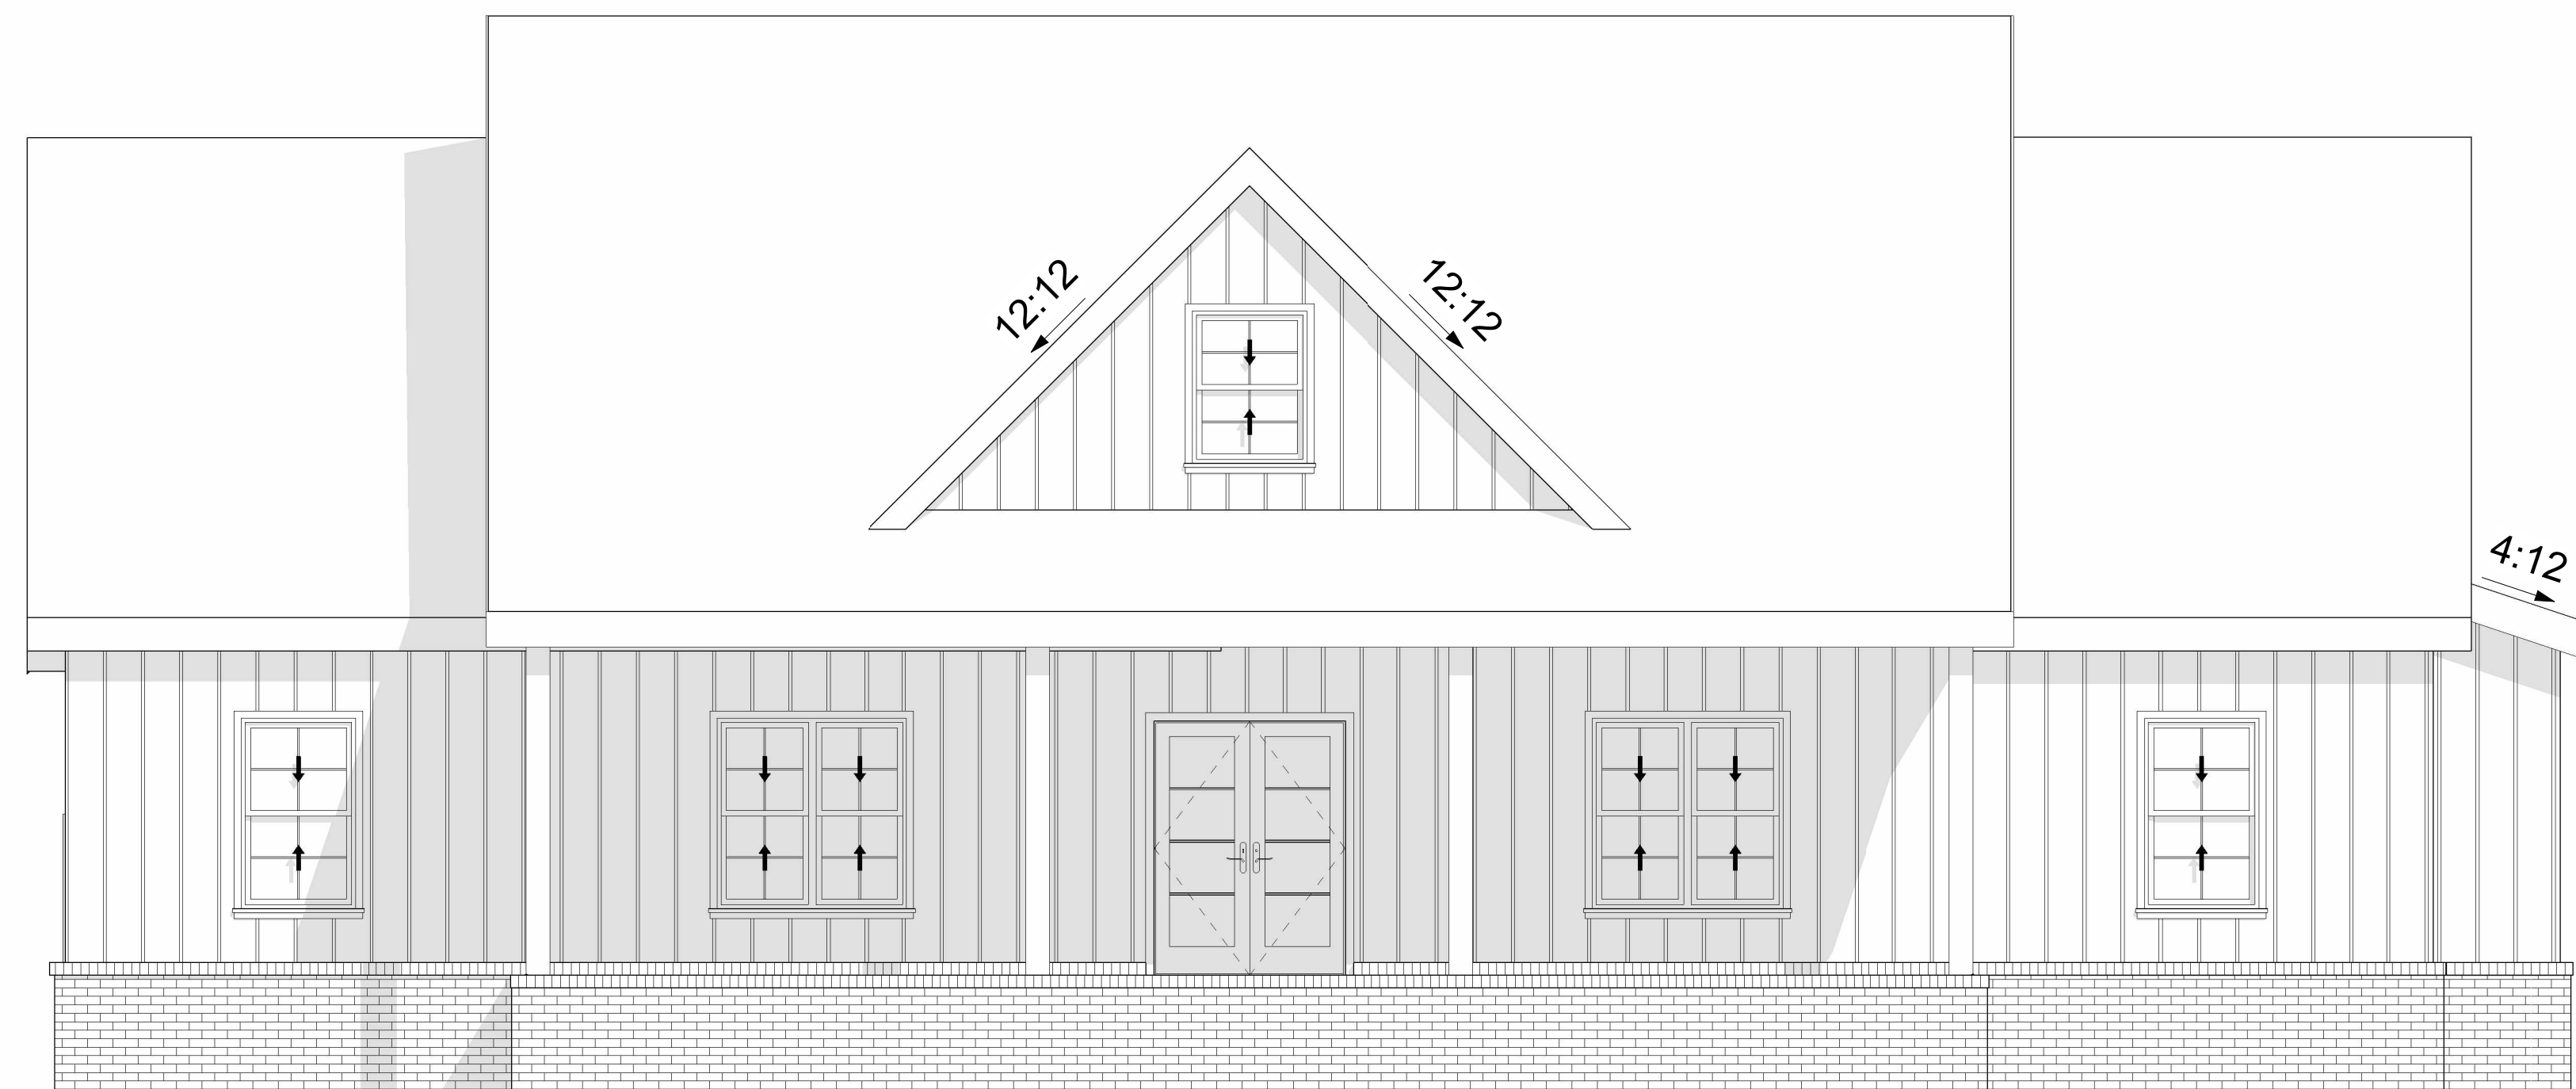

① Front  
1/4" = 1'-0"

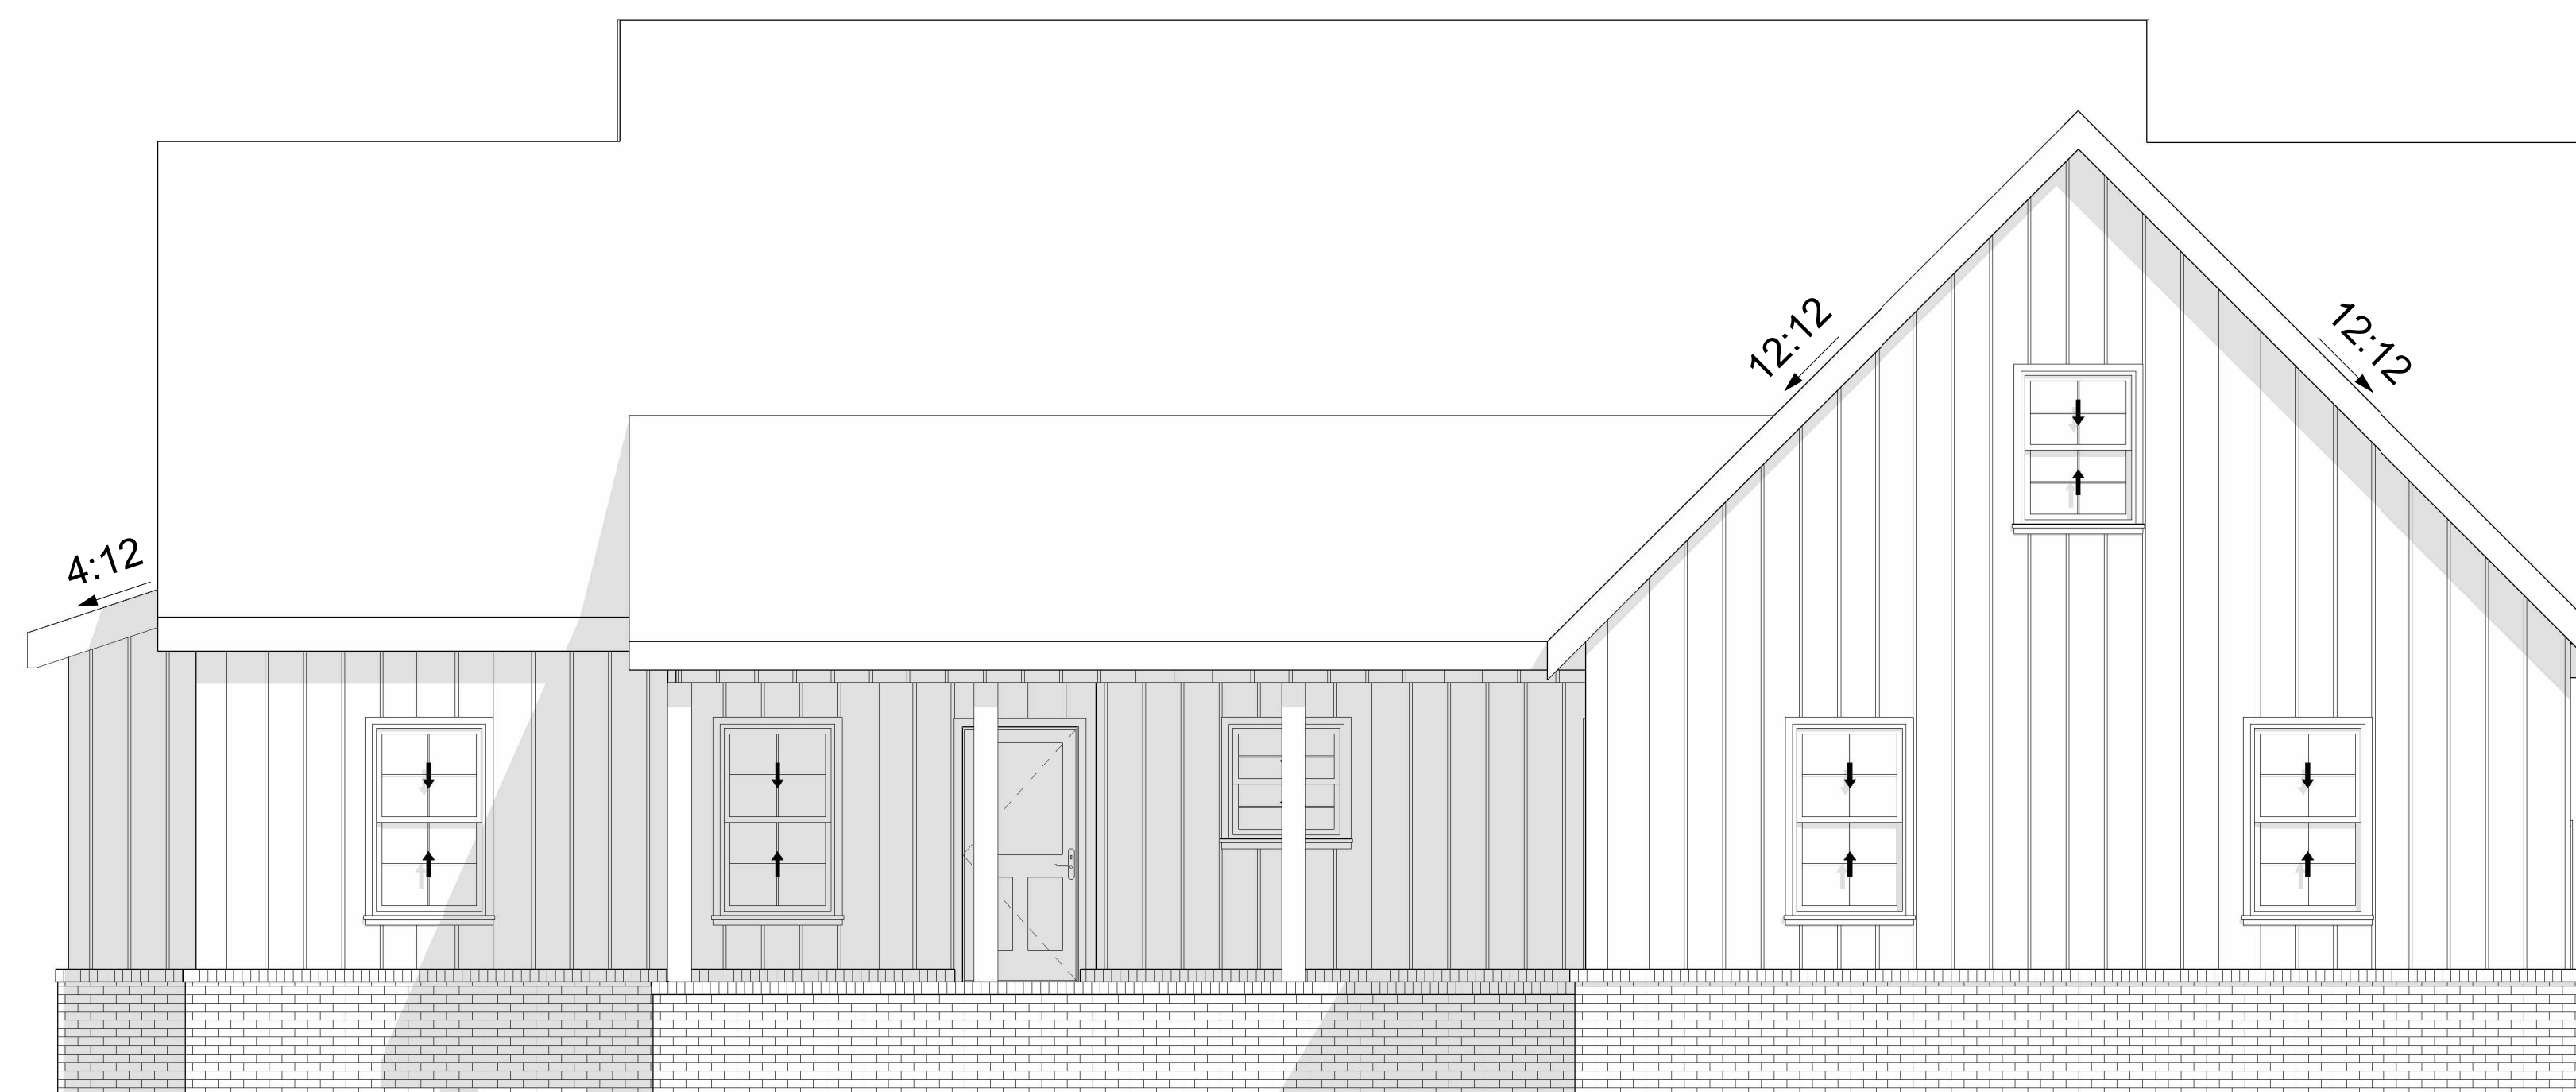

② Rear  
1/4" = 1'-0"



706-506-0698

Project Name:

(Example) Residence

Cole Pelfrey

Revisions:

Location:

Date:


Sheet Name:

Left & Right Elevations


Sheet Number:

A2.2

Scale 1/4" = 1'-0"

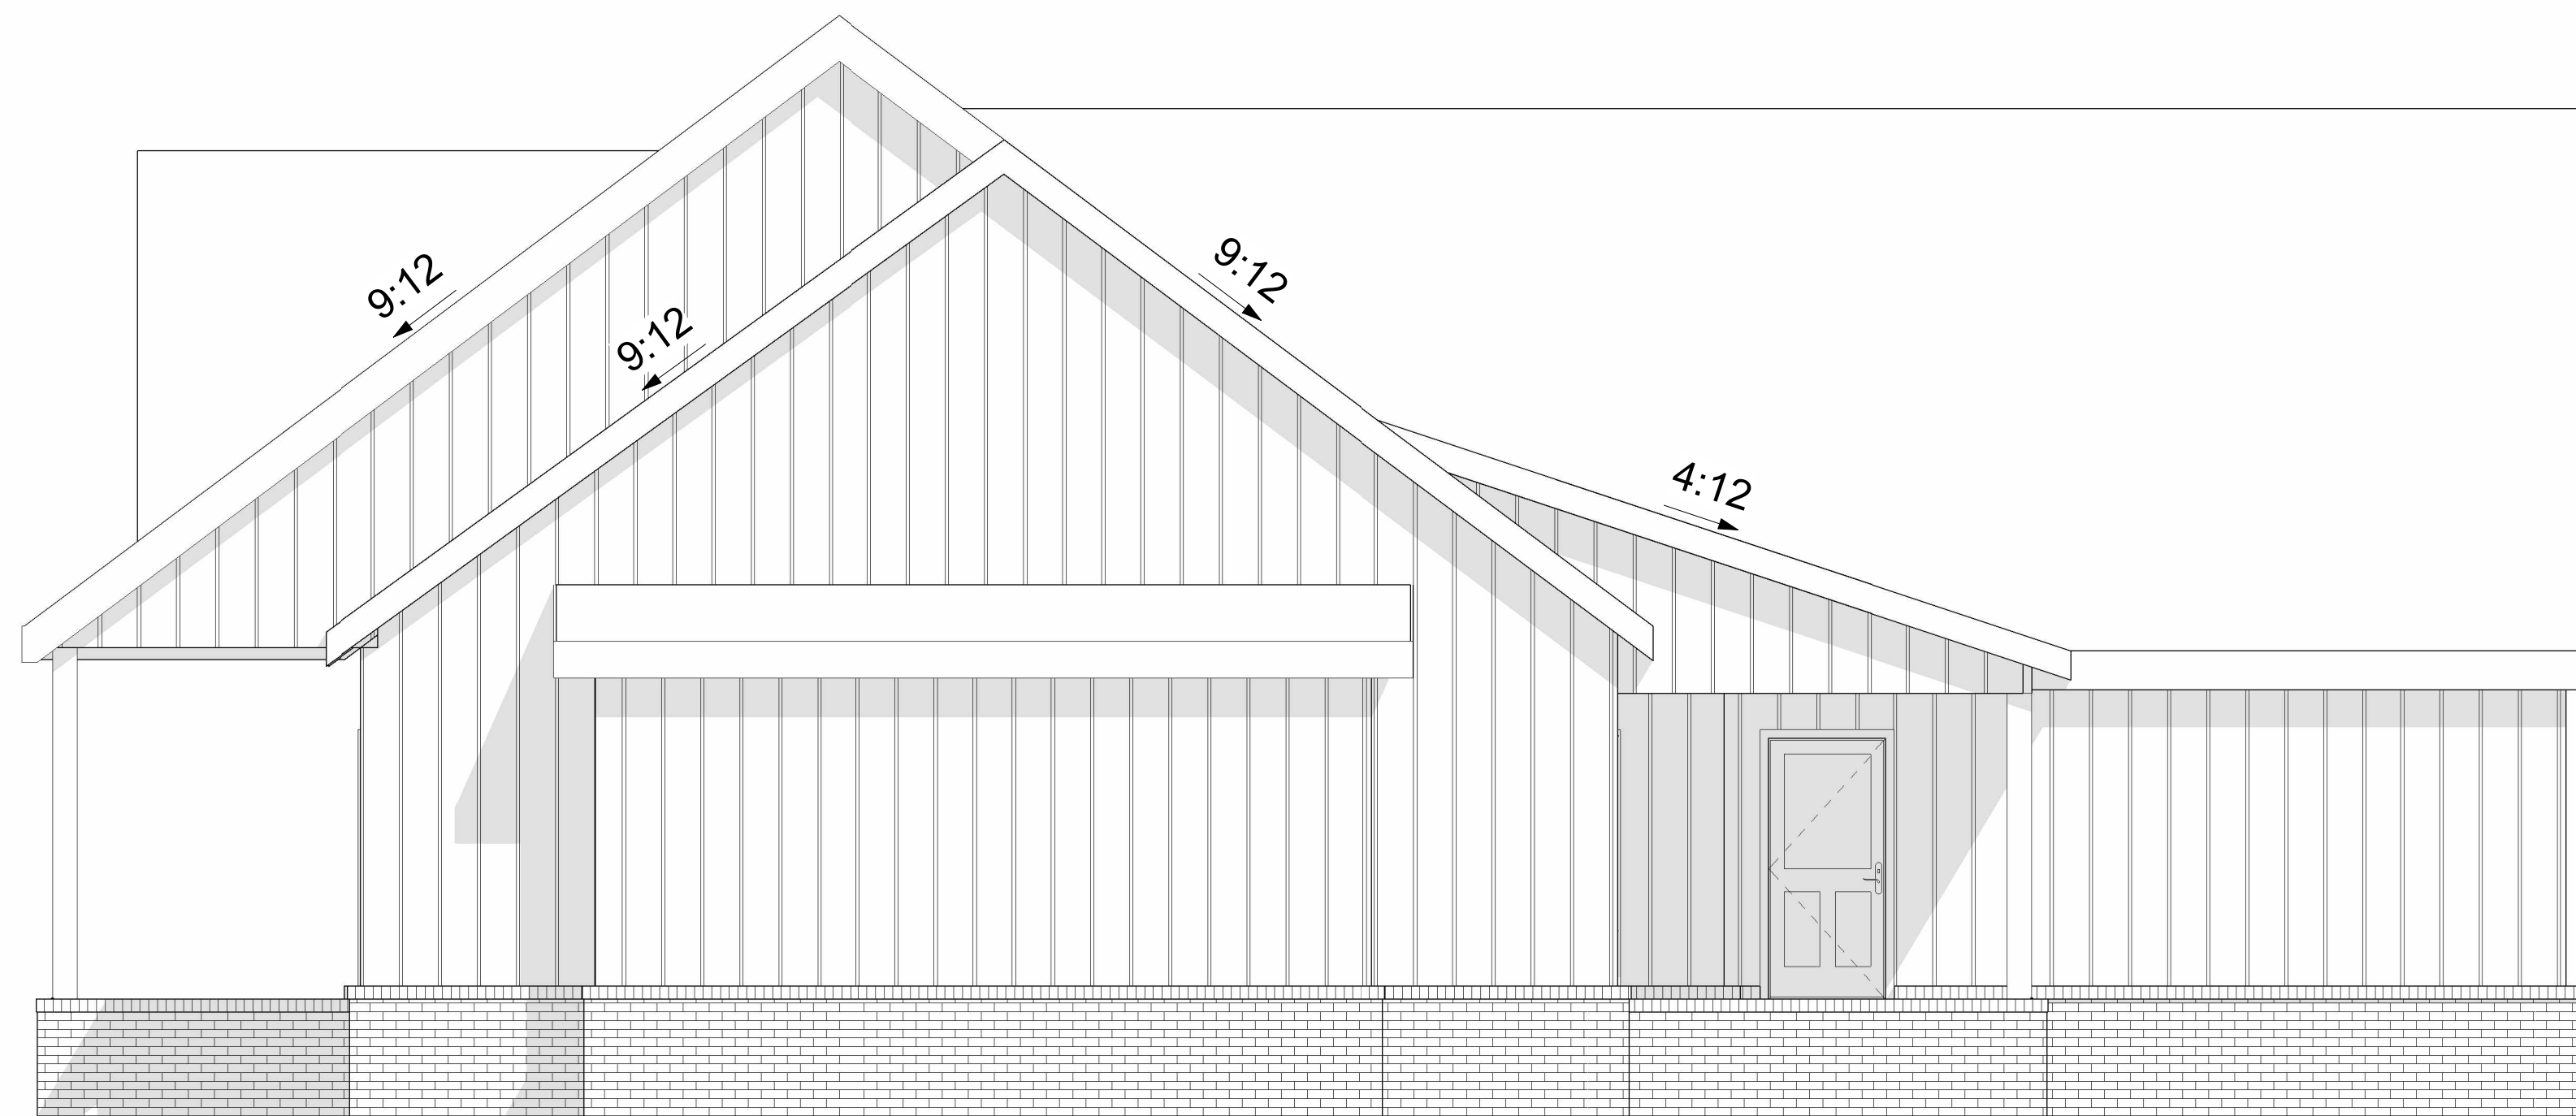

① Left  
1/4" = 1'-0"

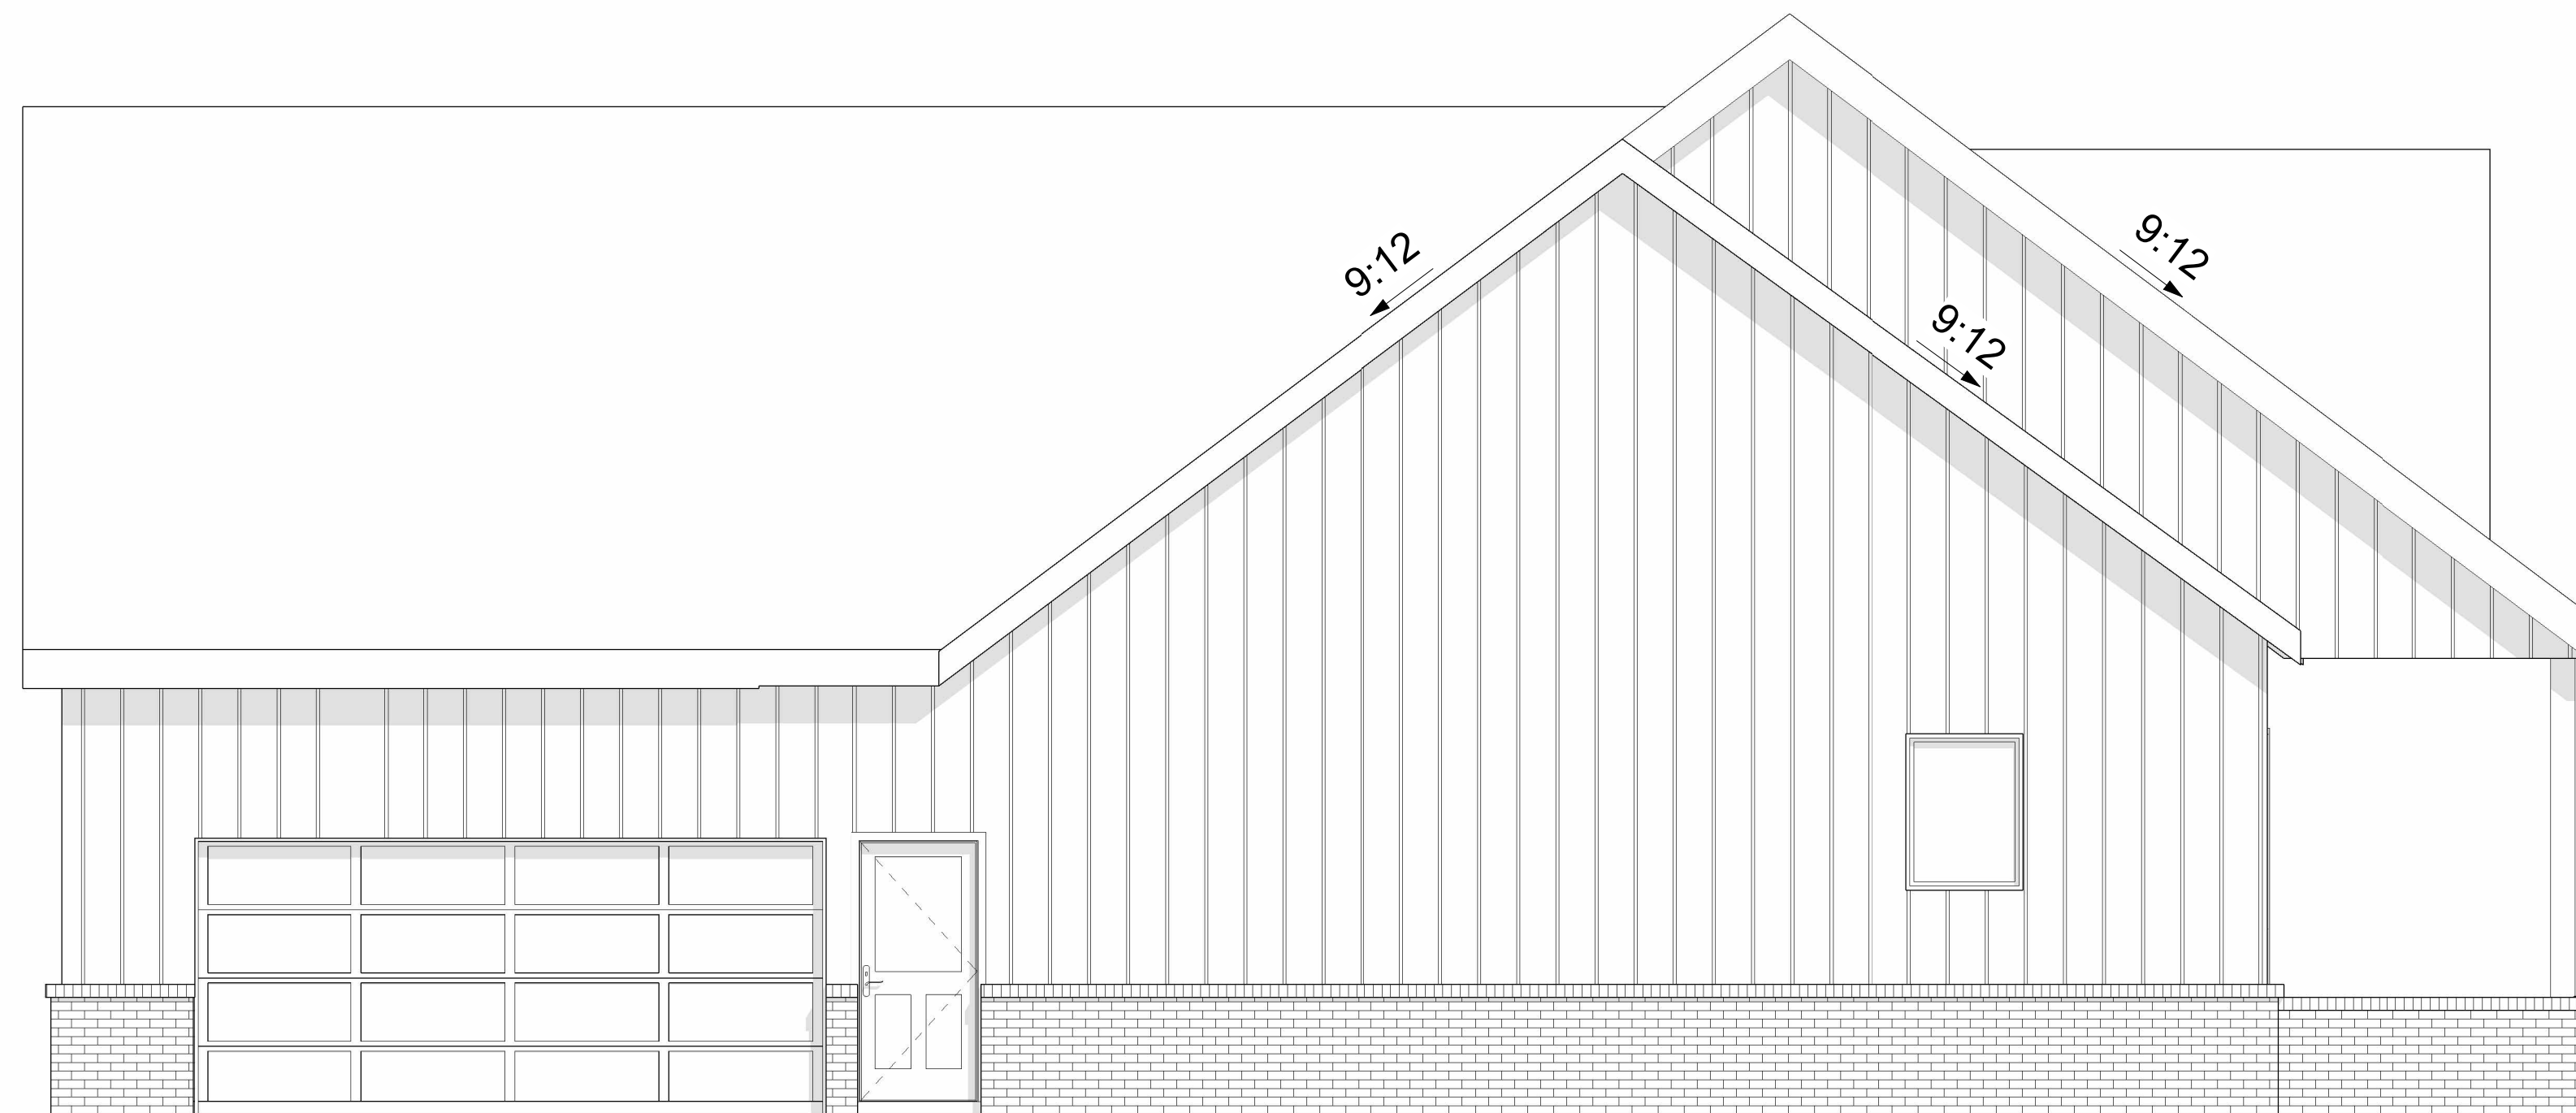

② Right  
1/4" = 1'-0"



706-506-0698

Project Name:

(Example) Residence

Cole Pelfrey

Revisions:

Location:

Date:

Sheet Name:

3D

Sheet Number:

A4

Scale



1 3D Rear



2 3D Front